



Licensing Act 2003 – Notice

Reference Number: 119620

**Findon Vale Garden Centre
Rogers Farm And Adjacent Land
Rogers Lane
Findon
West Sussex
BN14 0RE**

has made an application for a Premises Licence under
the Licensing Act 2003

Proposed licensable activities are as follows :

Supply of alcohol for consumption of alcohol on and off the premises
Monday -Saturday 08-30 - 21.30
Sunday 09.30- 2130

The application is open to representation from interested parties and
responsible authorities between 29th April 2024 and 27th May 2024

All representations should be made in writing and sent to:
Licensing Team, Environmental Health,
Arun District Council, Arun Civic Centre, Maltravers Road,
Littlehampton, West Sussex BN17 5LF

or emailed to licensing@arun.gov.uk

Relevant representations will be shared in full with the applicant for
consideration as well as being provided for consideration at a public
hearing where necessary

It is an offence to knowingly or recklessly make a false statement in
connection with an application and the maximum fine for this offence
is £5,000

Findon Vale Garden Centre
 Findon By Pass BN14 ORE
Licencing Plan A showing proposed layout and extent of licensed area
 23 April 2024 V1
 1:200 printed A3




KEY

- Fire Fighting Equipment
- Call Point
- Emergency Exit
- Escape route
- Muster Point
- First Aid Kit
- Extent of licence area
- Outline of building footprint
- Kitchen area
- Public toilets

NOTES

- Cook range fitted with Ansul Fire Suppression system.
- 48 camera CCTV system with storage and playback facility.
- All public areas are level with no steps.
- Emergency lighting in all areas and at all exits.

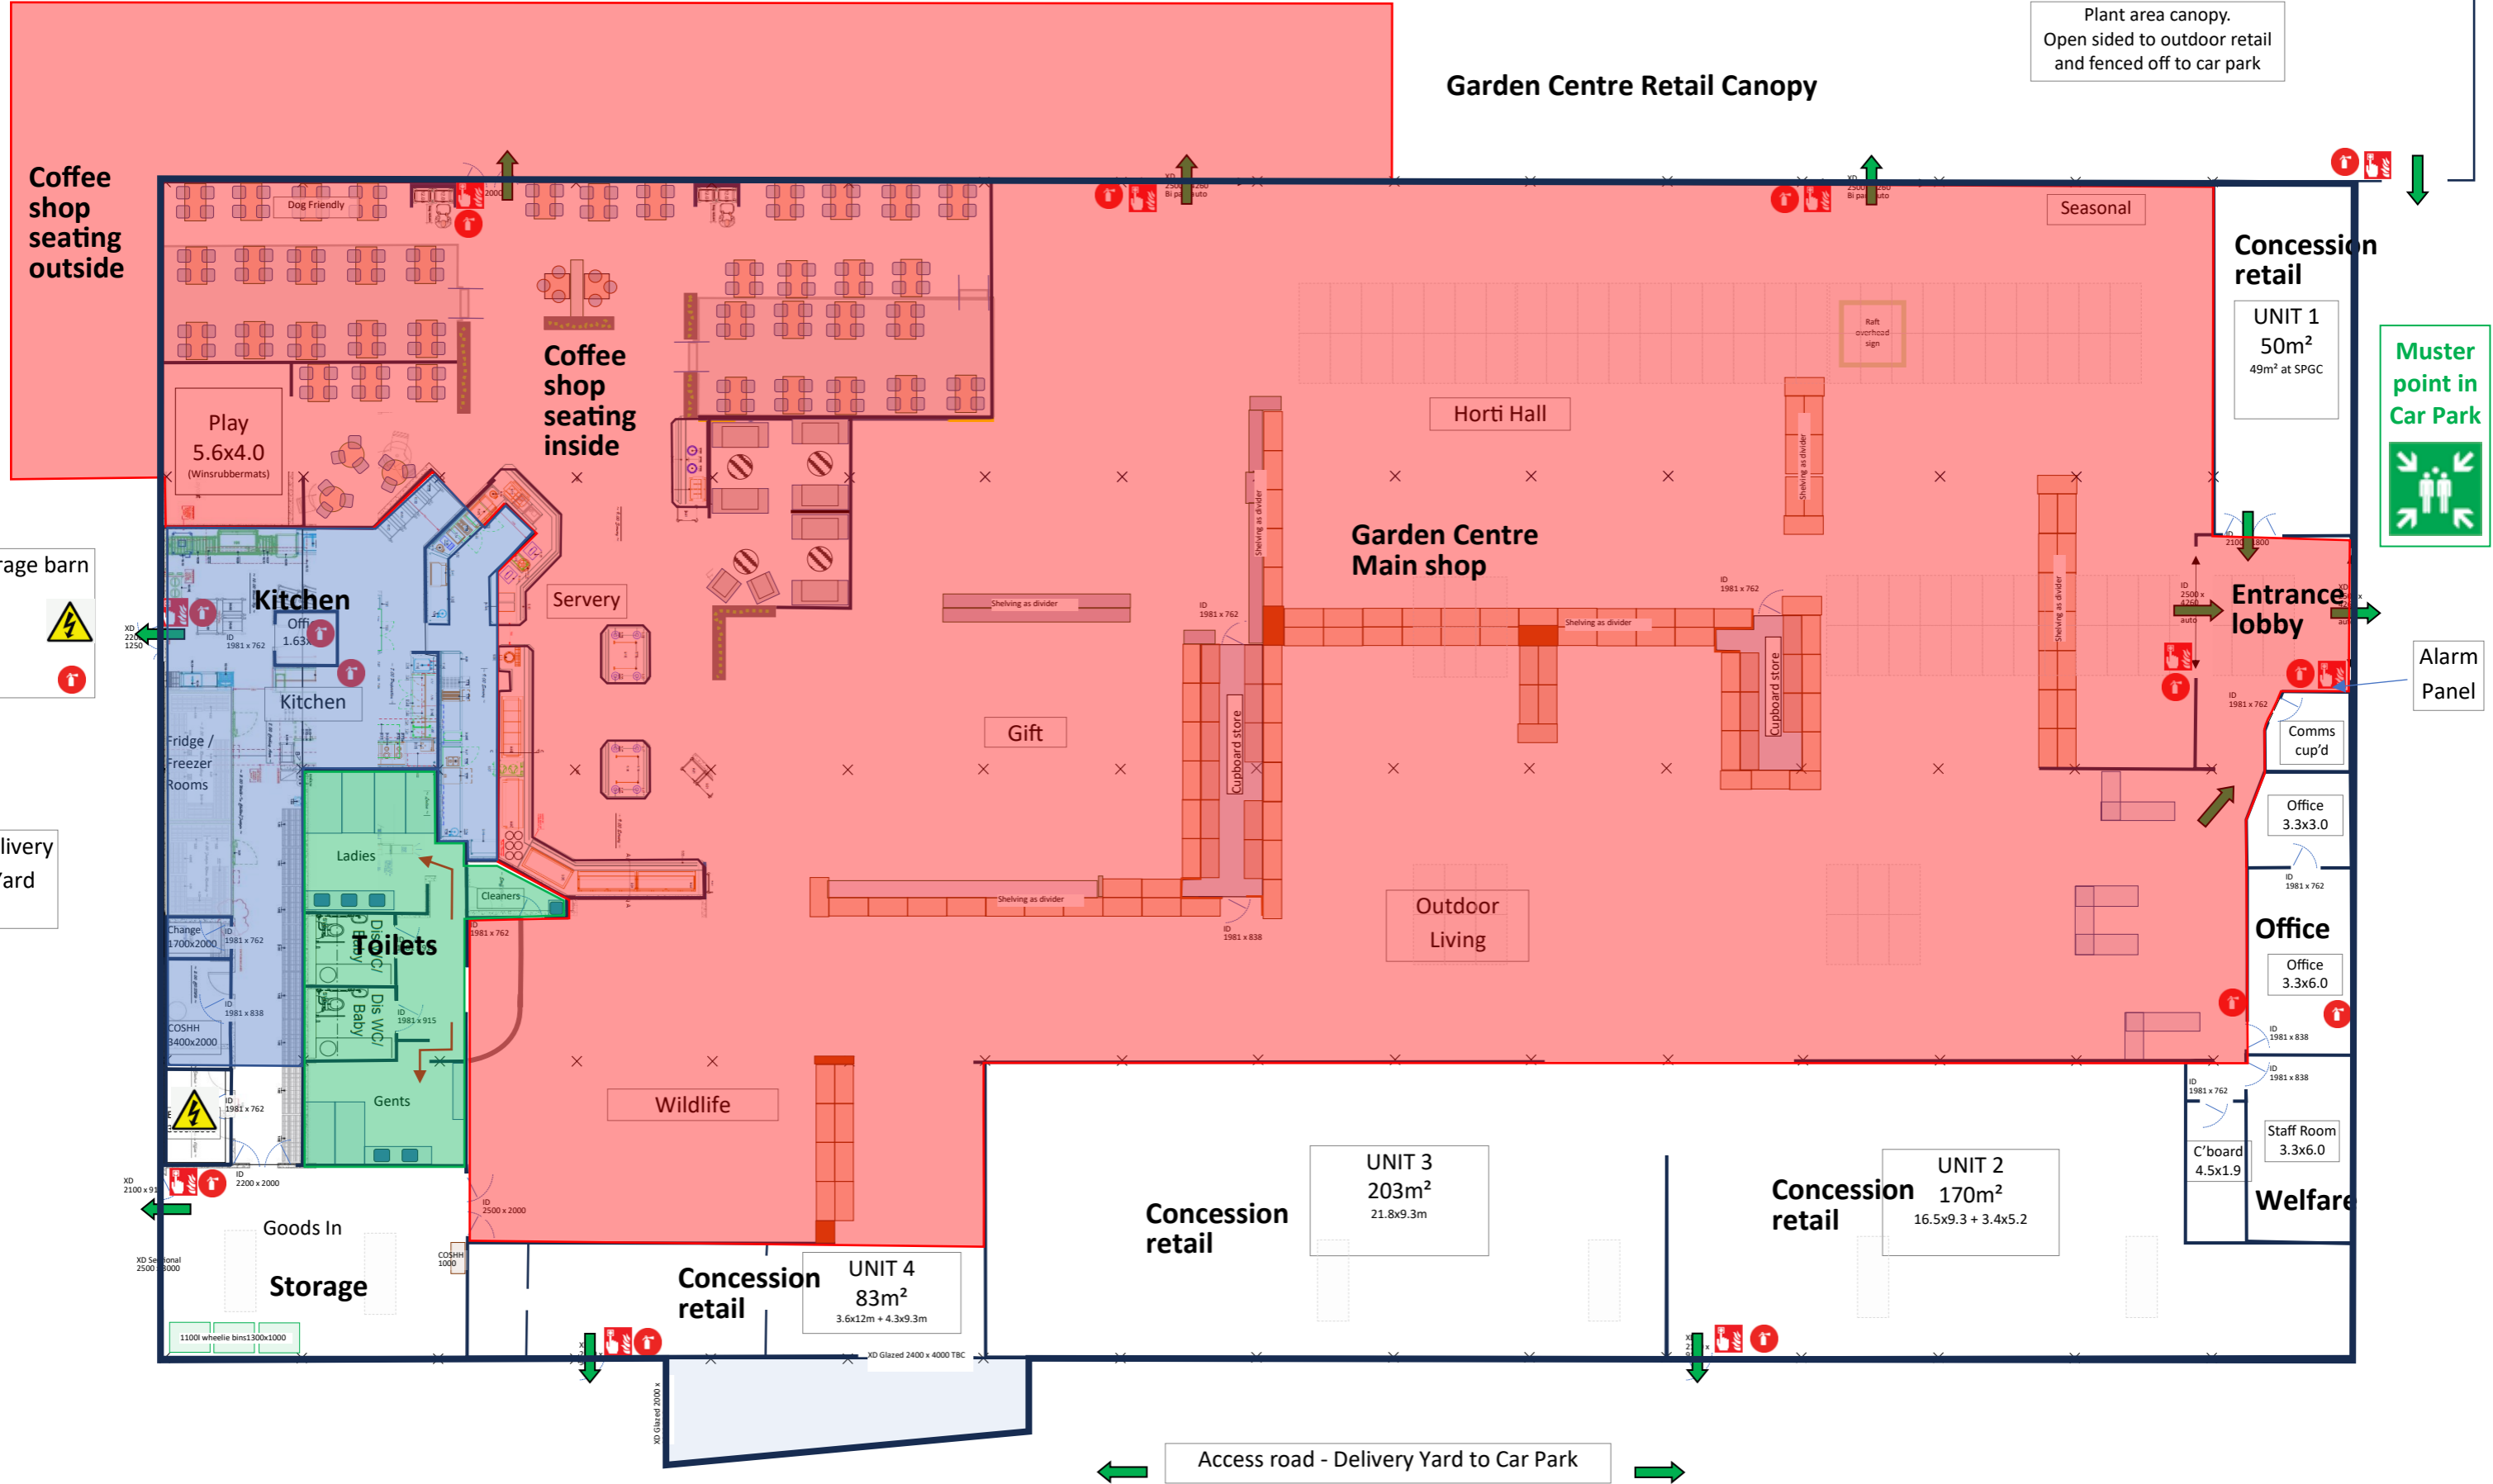

Findon Vale Garden Centre site

Findon By Pass, Findon BN14 0RE

25 April 2024

Scale 1:2000 printed A4

Premises Licence location Plan B - Whole site

Site boundary outlined in **BLUE**

Licence activity area shaded **PINK** and outlined in **RED**

Kitchen area shaded and outlined in **BLUE**

Toilet area shaded and outlined in **GREEN**

Footprint of building (including open sided canopy) outlined as dashed line in **YELLOW**

Escape exit doors shown by thick arrows in **GREEN**

Please see Premises location Plan A for more detail of the building footprint.

